


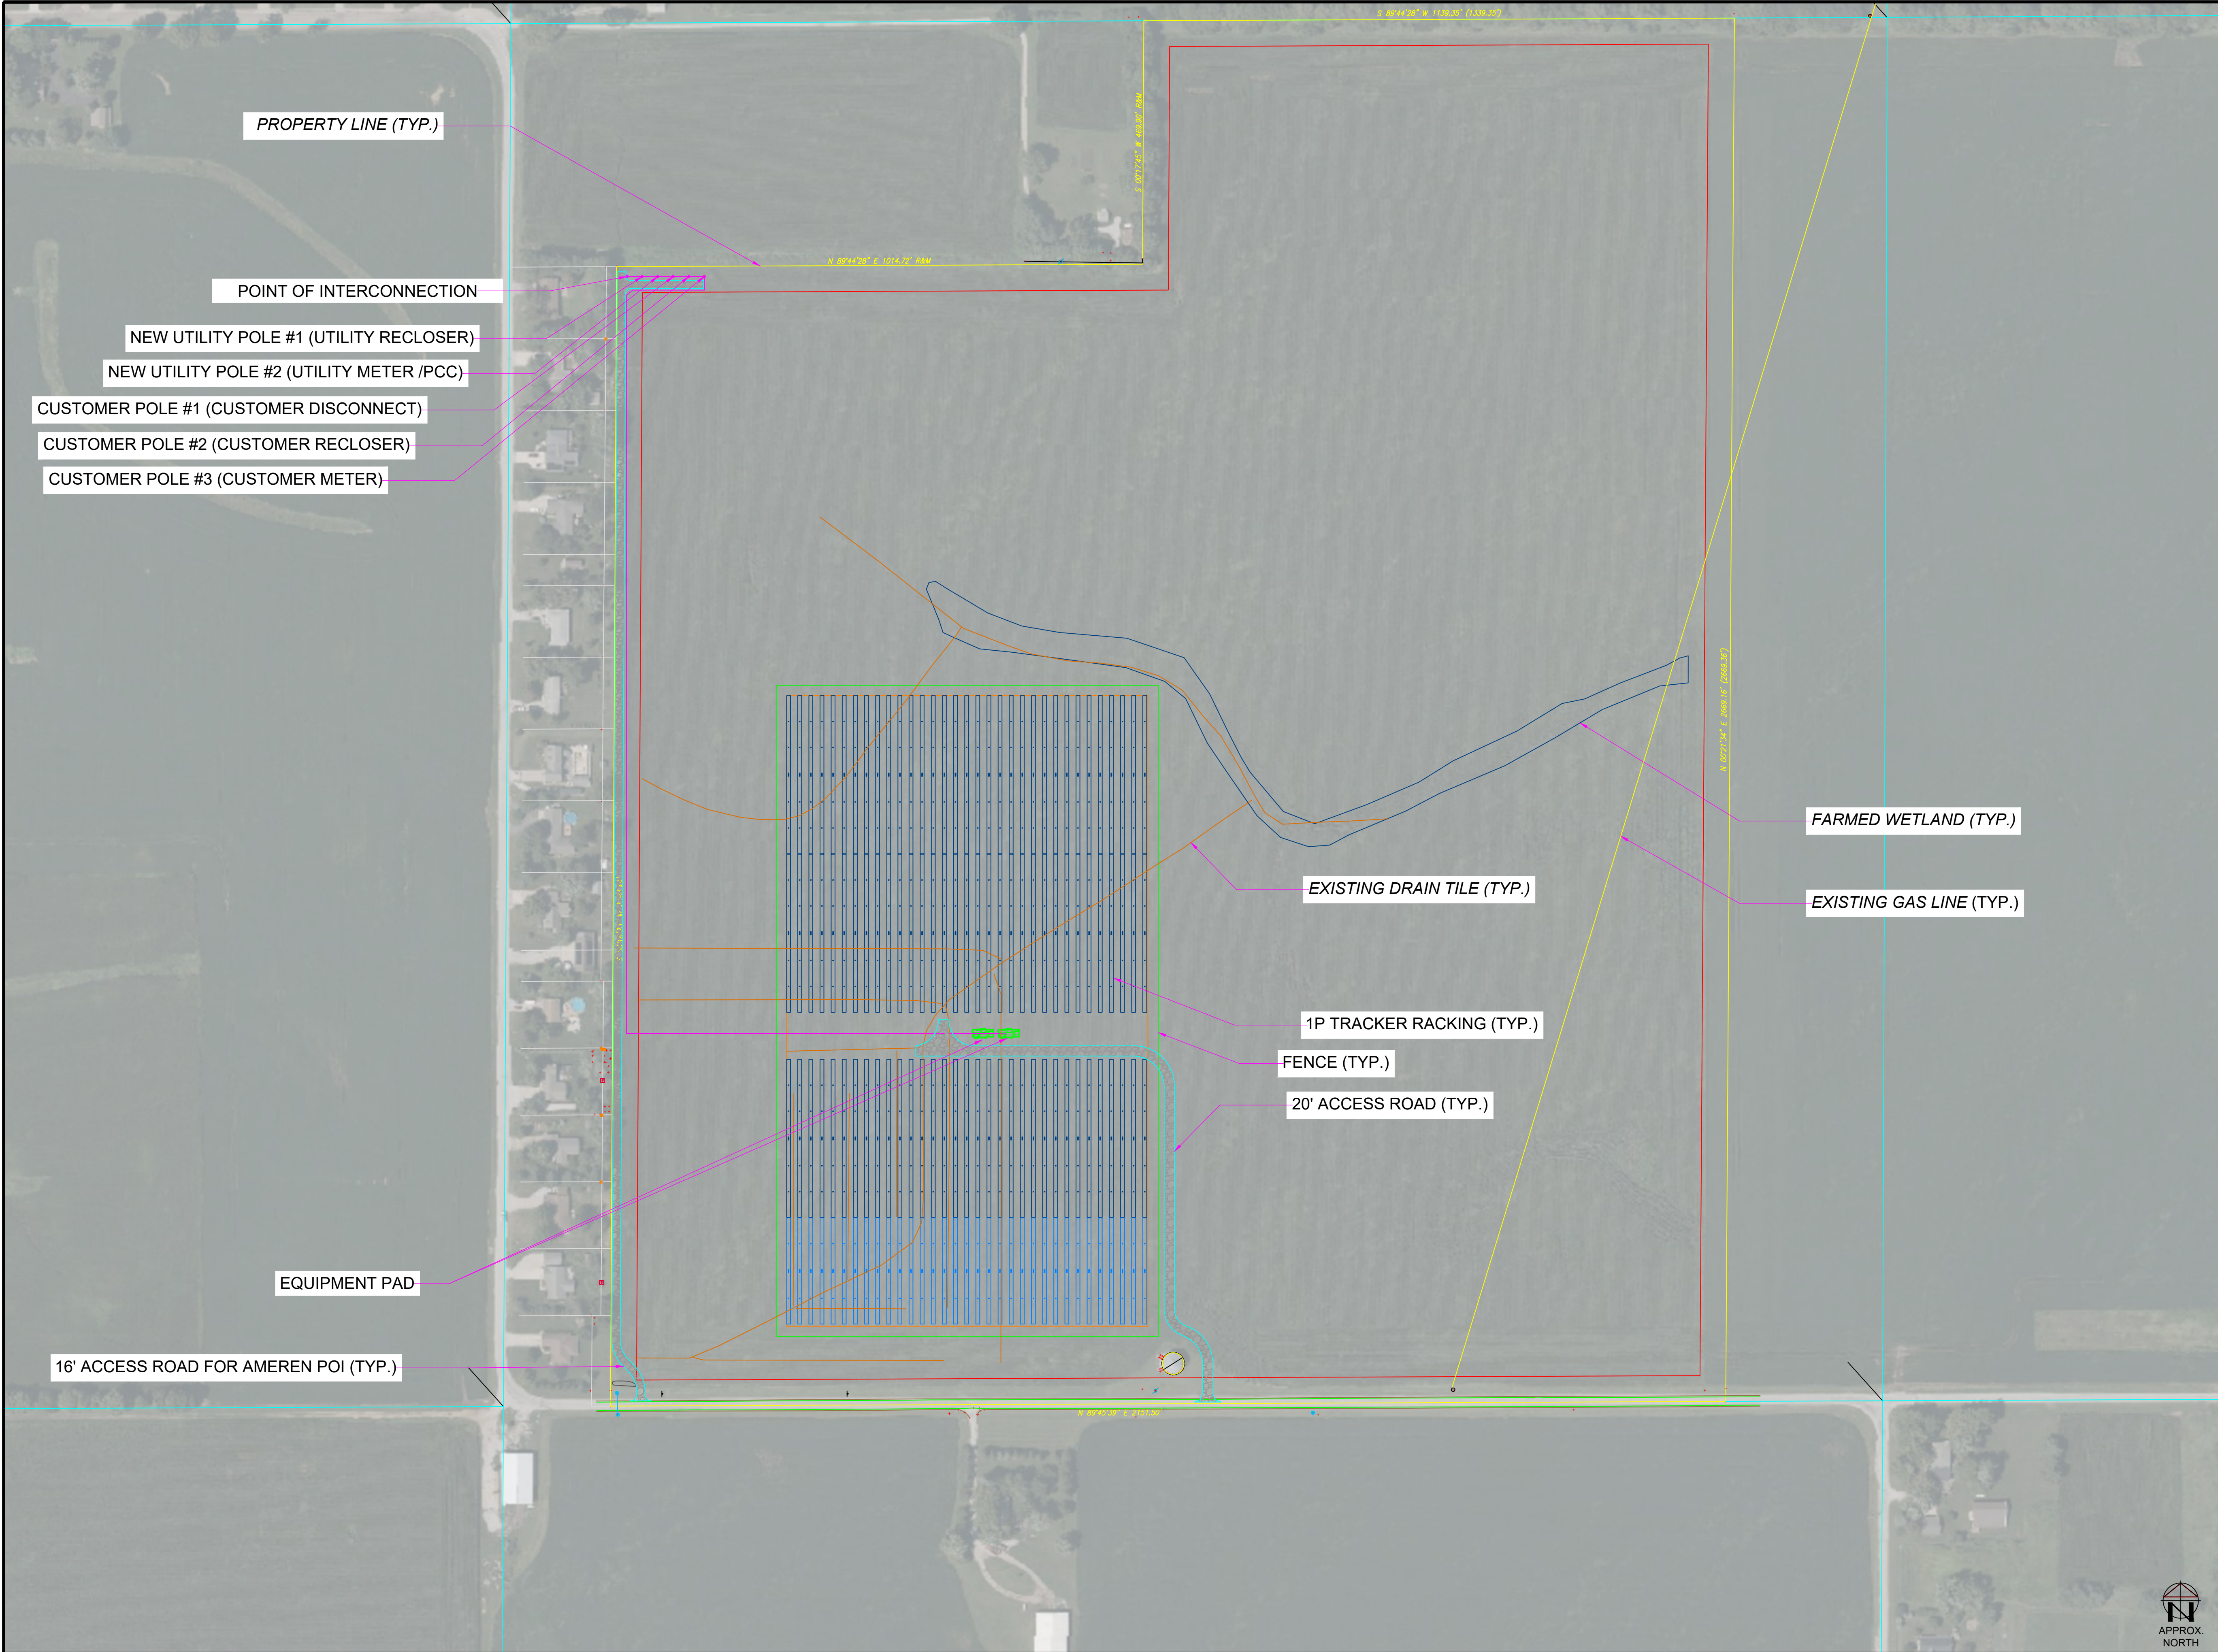

OWNER			
C:\Users\jchris\OneDrive - 3rd Source Power\Desktop\PROJECTS\61856\61856.dwg			
5	10-28-25	ROAD / POI	OWB
4	10-20-25	SURVEY	OWB
3	06-24-25	JA 595W MODULES	OWB
2	06-13-25	POI SHIFT	OWB
1	05-30-25	WETLANDS	OWB
0	07-30-24	PRELIMINARY LAYOUT	OWB
REV	DATE	DESCRIPTION	CHK'D
PRELIMINARY: NOT FOR CONSTRUCTION			
PROJECT NAME AND LOCATION			
EAST MONTICELLO SOLAR 1, LLC			
1586 N 1000 EAST ROAD MONTICELLO, IL 61856			
SHEET TITLE			
SITE LAYOUT			
DRAWN BY			
OWB			
DRAWING NUMBER			
C-101			
REVISION			
5			
DRAWING DATE			
10/28/2025			
SHEET SIZE			
ORIGINAL SIZE 22"X34" SHEET SIZE ANSI "D"			
SCALE			
1" = 150'			

